


DBILLING
c:\cadd\design\774645es.369
01/17/01
04:31:49
STARTING DATE: 10/20/99
DATE LAST REV.:
DRAWN BY: D. BILLINGSLEY
DRAFT. CHECK. BY: J. JENKINS
ENGR. CHECK. BY: J. JENKINS
INITIATOR: J. JENKINS
PROJ. MGR.: J. YACOB
DWG. NO.: ... \774645es.369
PROJ. NO.: 774645

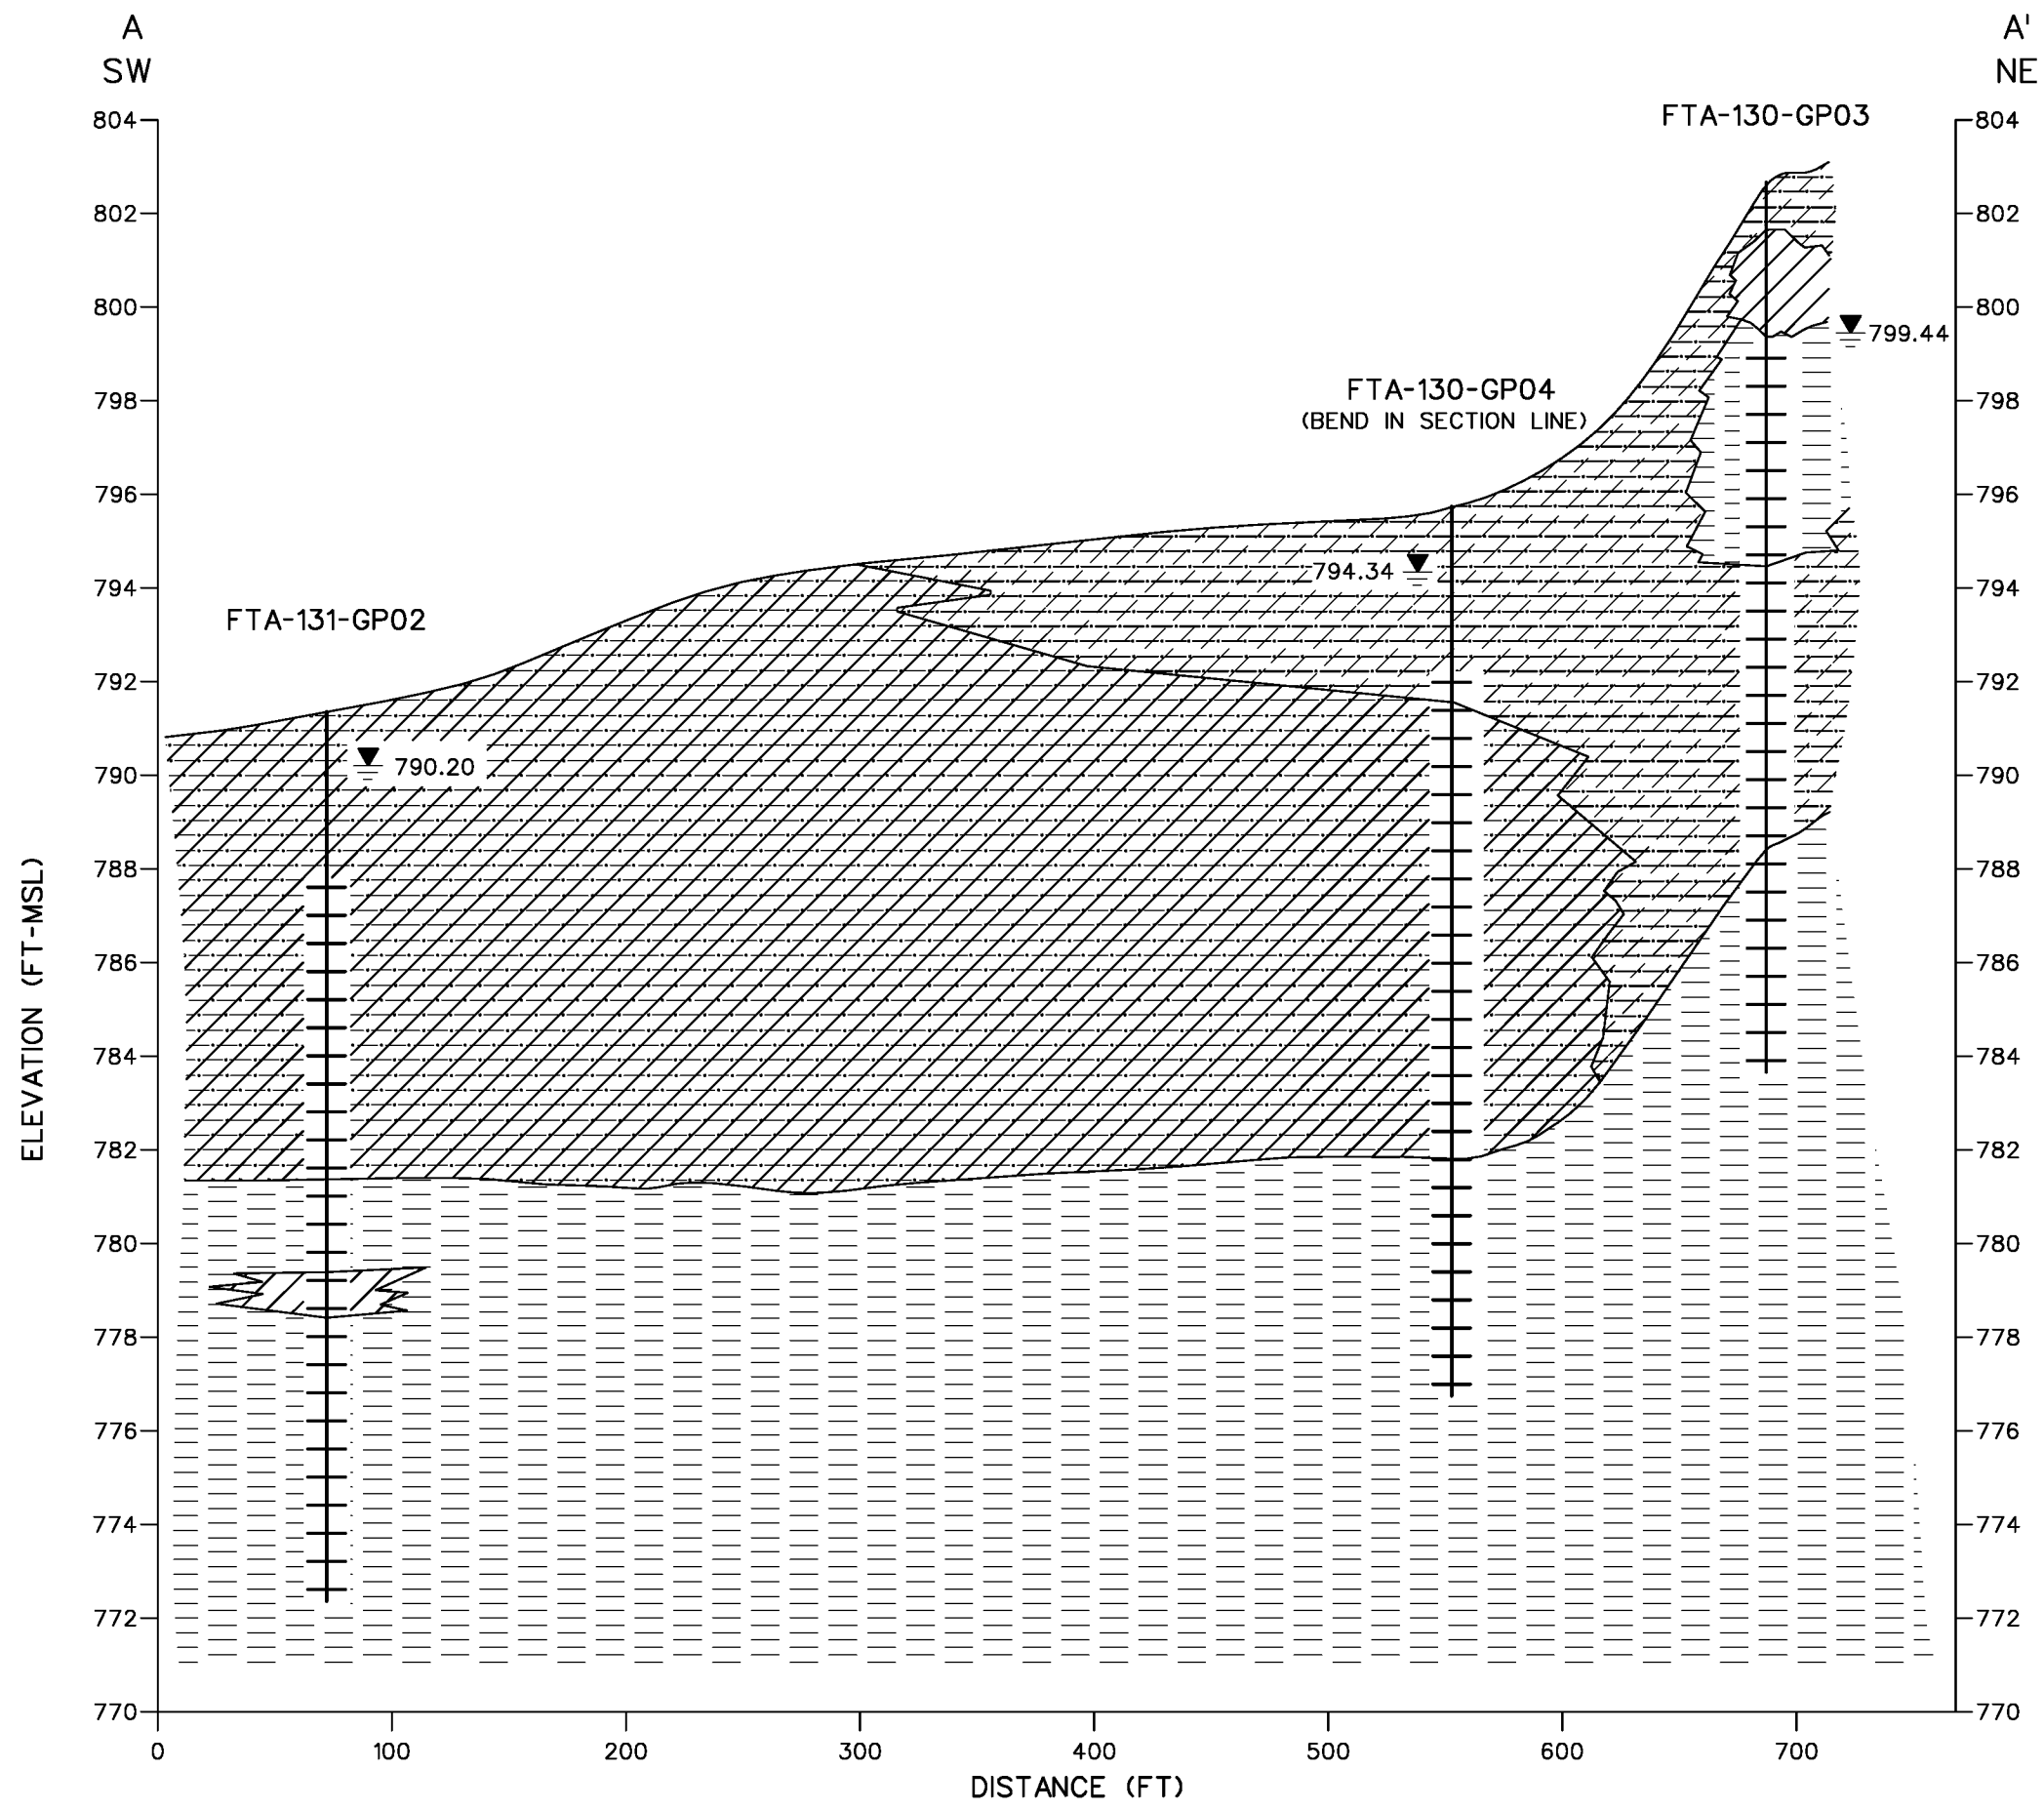

LEGEND

- SCREEN INTERVAL
- WATER TABLE (3/13/2000)
- 799.44 GROUNDWATER ELEVATION (FT MSL)
- CLAY
- CLAY-SOME SILT
- SILT-SOME CLAY
- WEATHERED AND HARD GRAY SHALE

NOTE:

- ELEVATIONS ARE REFERENCED TO THE NORTH AMERICAN VERTICAL DATUM OF 1988.
- SEE FIGURE 4-1 FOR CROSS SECTION LOCATION.

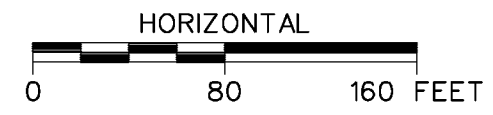


FIGURE 4-2
GEOLOGIC CROSS SECTION A-A'
FORMER QUARTERMASTER'S
GASOLINE STORAGE AREA
PARCEL 130(7) AND VICINITY

U. S. ARMY CORPS OF ENGINEERS
MOBILE DISTRICT
FORT McCLELLAN
CALHOUN COUNTY, ALABAMA
Contract No. DACA21-96-D-0018